


SECTION A
SCALE: 1 1/2" = 1'-0"

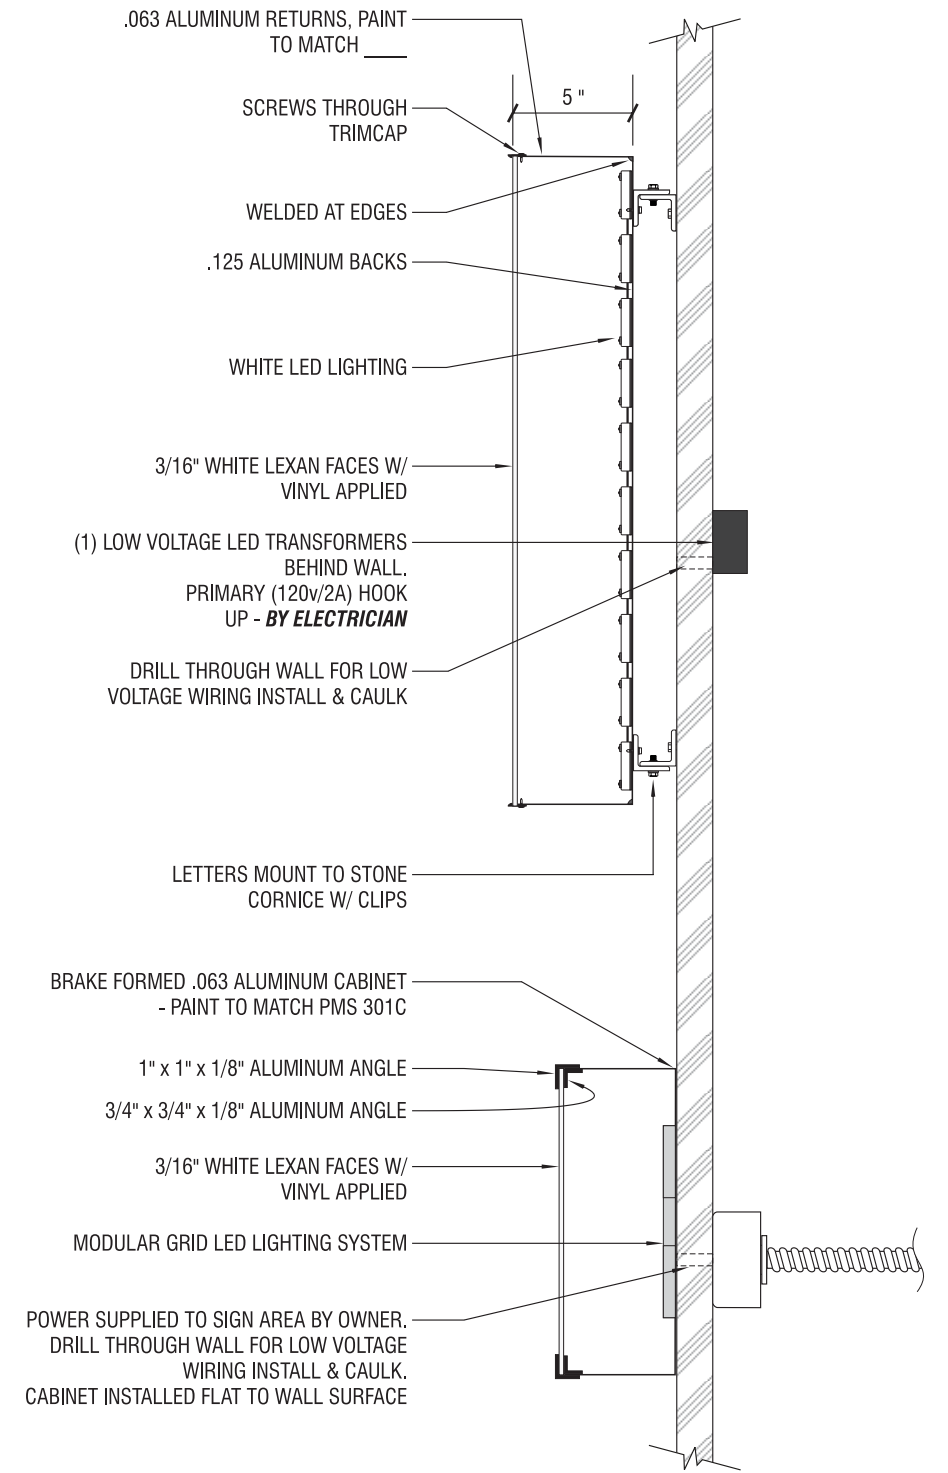

SECTION
SCALE: 1 1/2" = 1'-0"